


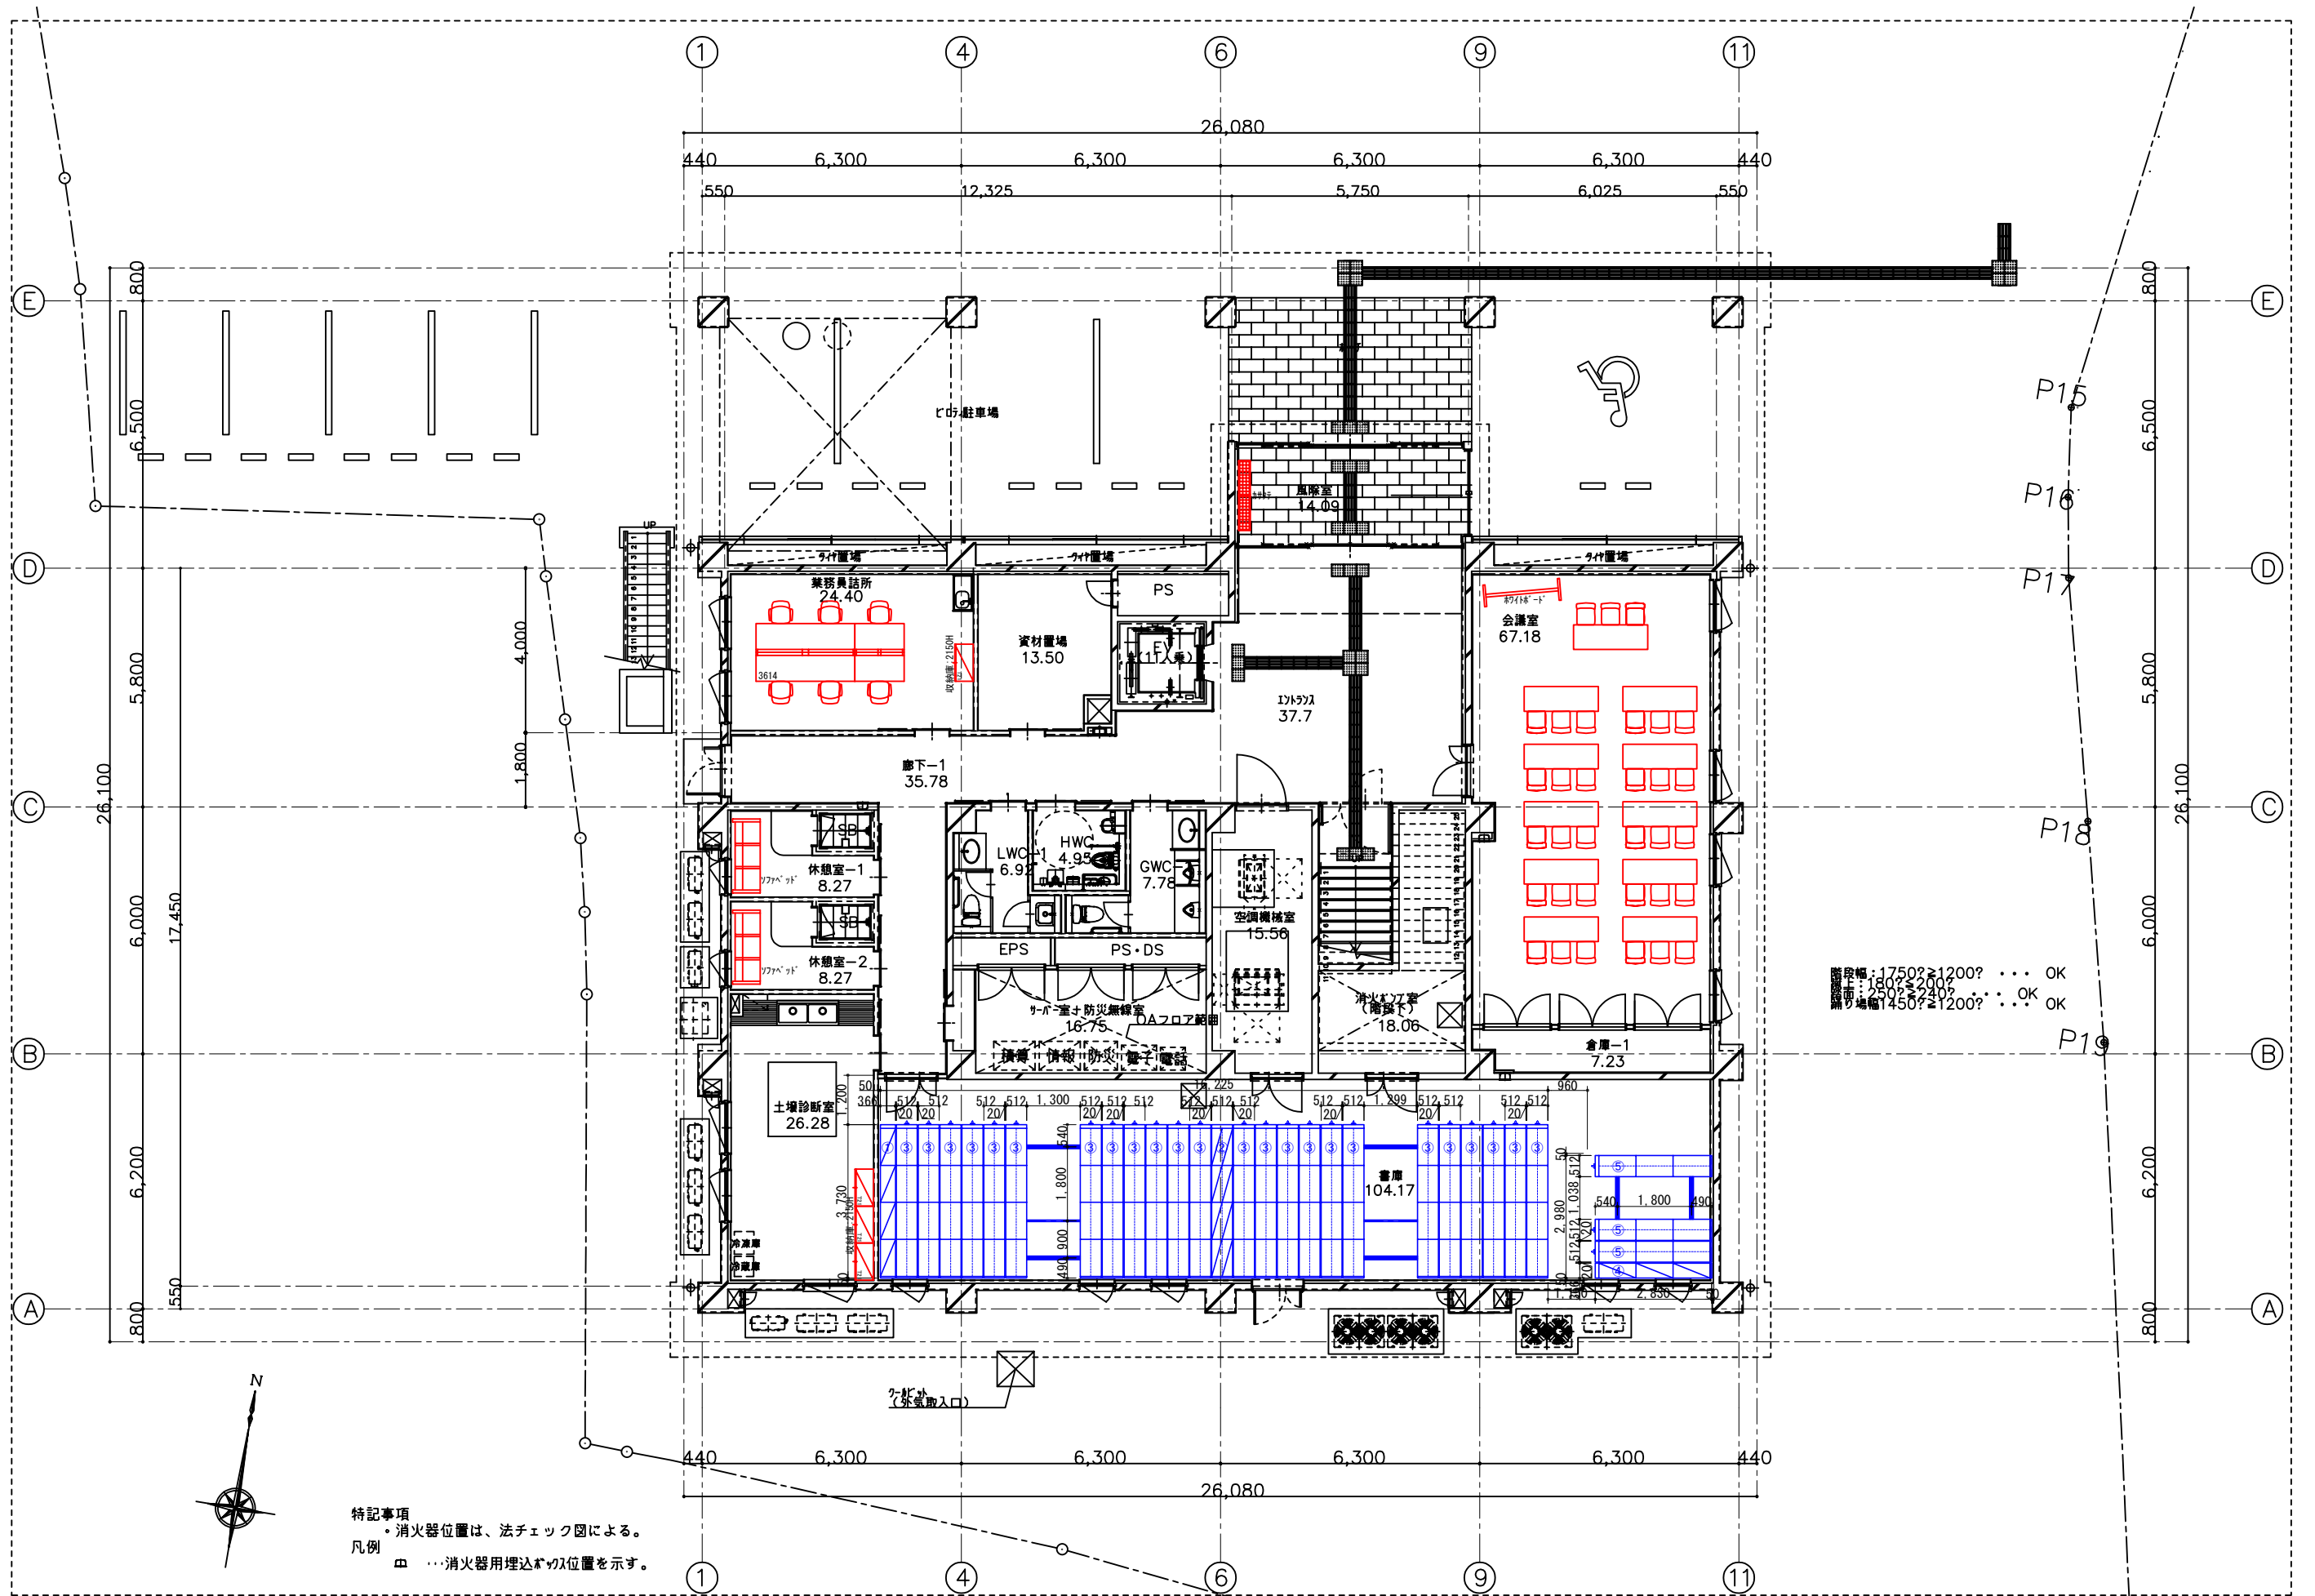

REVISION



UCHIDA YOKO CO., LTD.
UCHIDAYOKO HEADQUARTER
4-7, Shinkawa 2-Chome, Chuo-ku TOKYO
104-8282

SCALE		CLIENT			DRAWING TITLE				
A3:1/150		愛媛県久万高原庁舎 様			1階 レイアウト平面図		-		
PM	DESIGNER	DRAWN BY	SALES		DATE		JOB No.	DRAWING No.	
-	-	HARIMA	波多野		2025/5/8		CN86-0017	0201	