


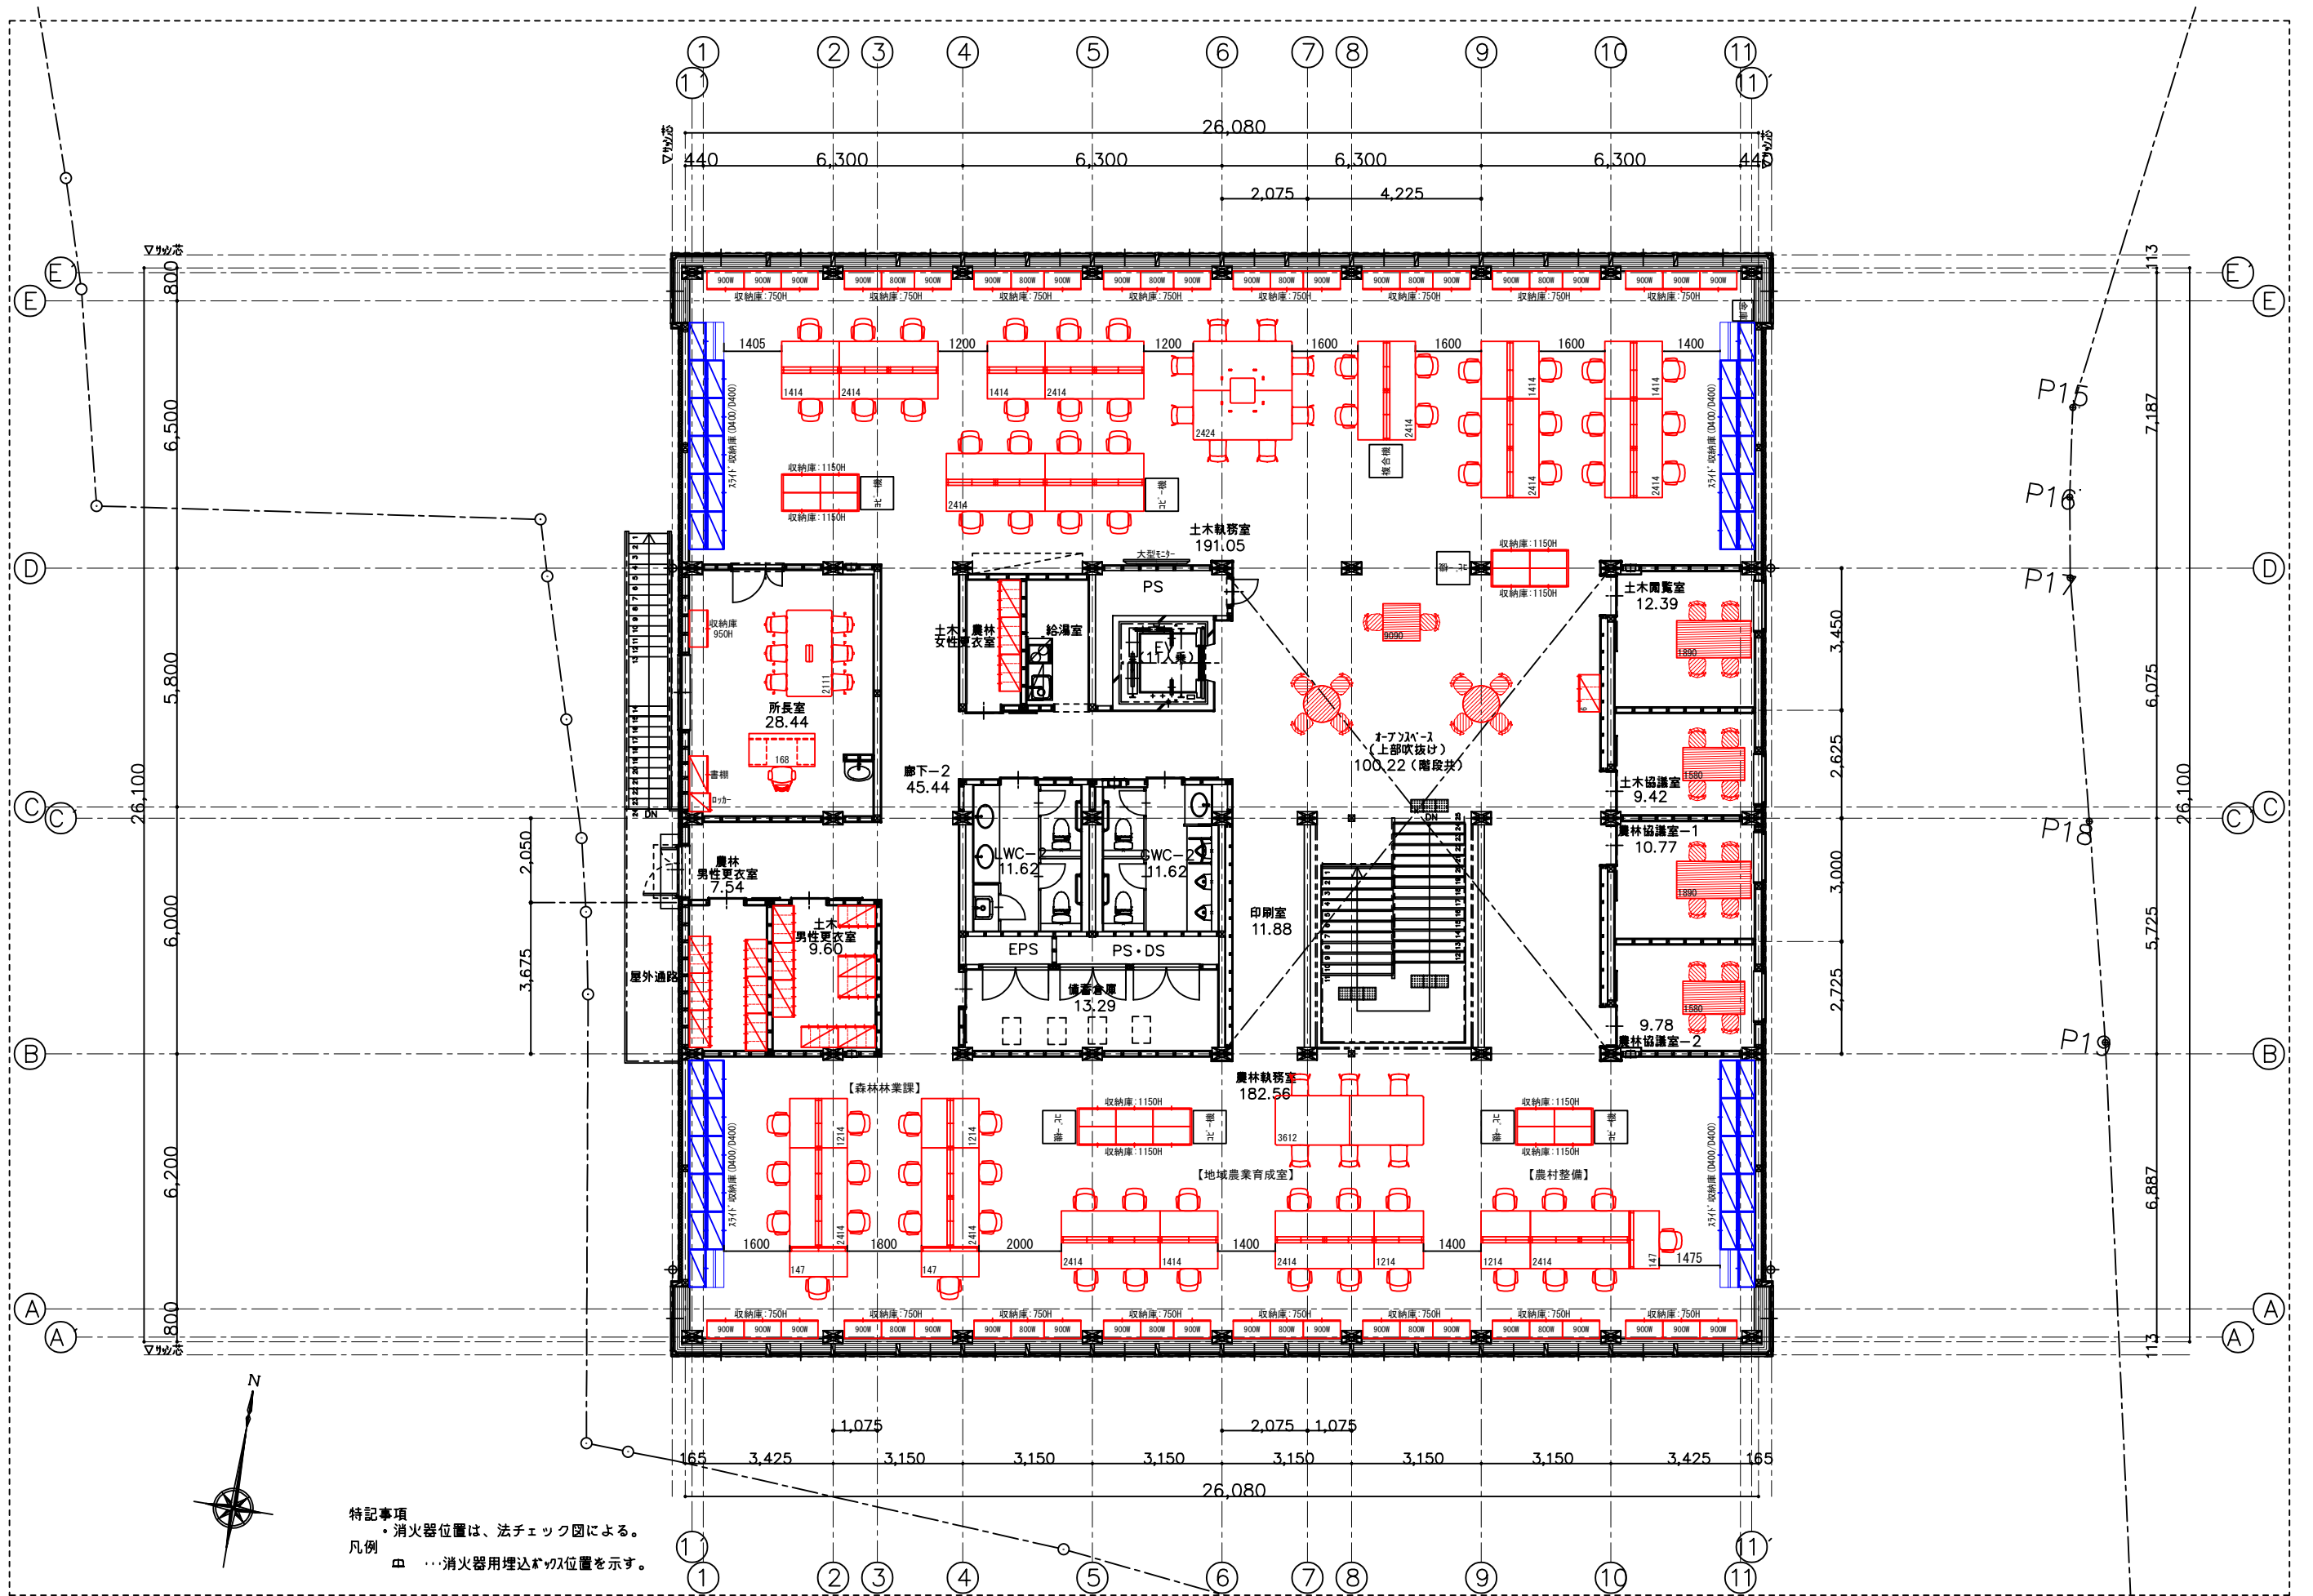

REVISION



UCHIDA YOKO CO., LTD.
UCHIDAYOKO HEADQUARTER
4-7, Shinkawa 2-Chome, Chuo-ku TOKYO
104-8282

SCALE		CLIENT			DRAWING TITLE		
A3:1/150		愛媛県久万高原庁舎 様			2階 レイアウト平面図		
PM	DESIGNER	DRAWN BY	SALES		DATE	JOB No.	DRAWING No.
-	-	HARIMA	波多野		2025/05/21	CN86-0017	0202