


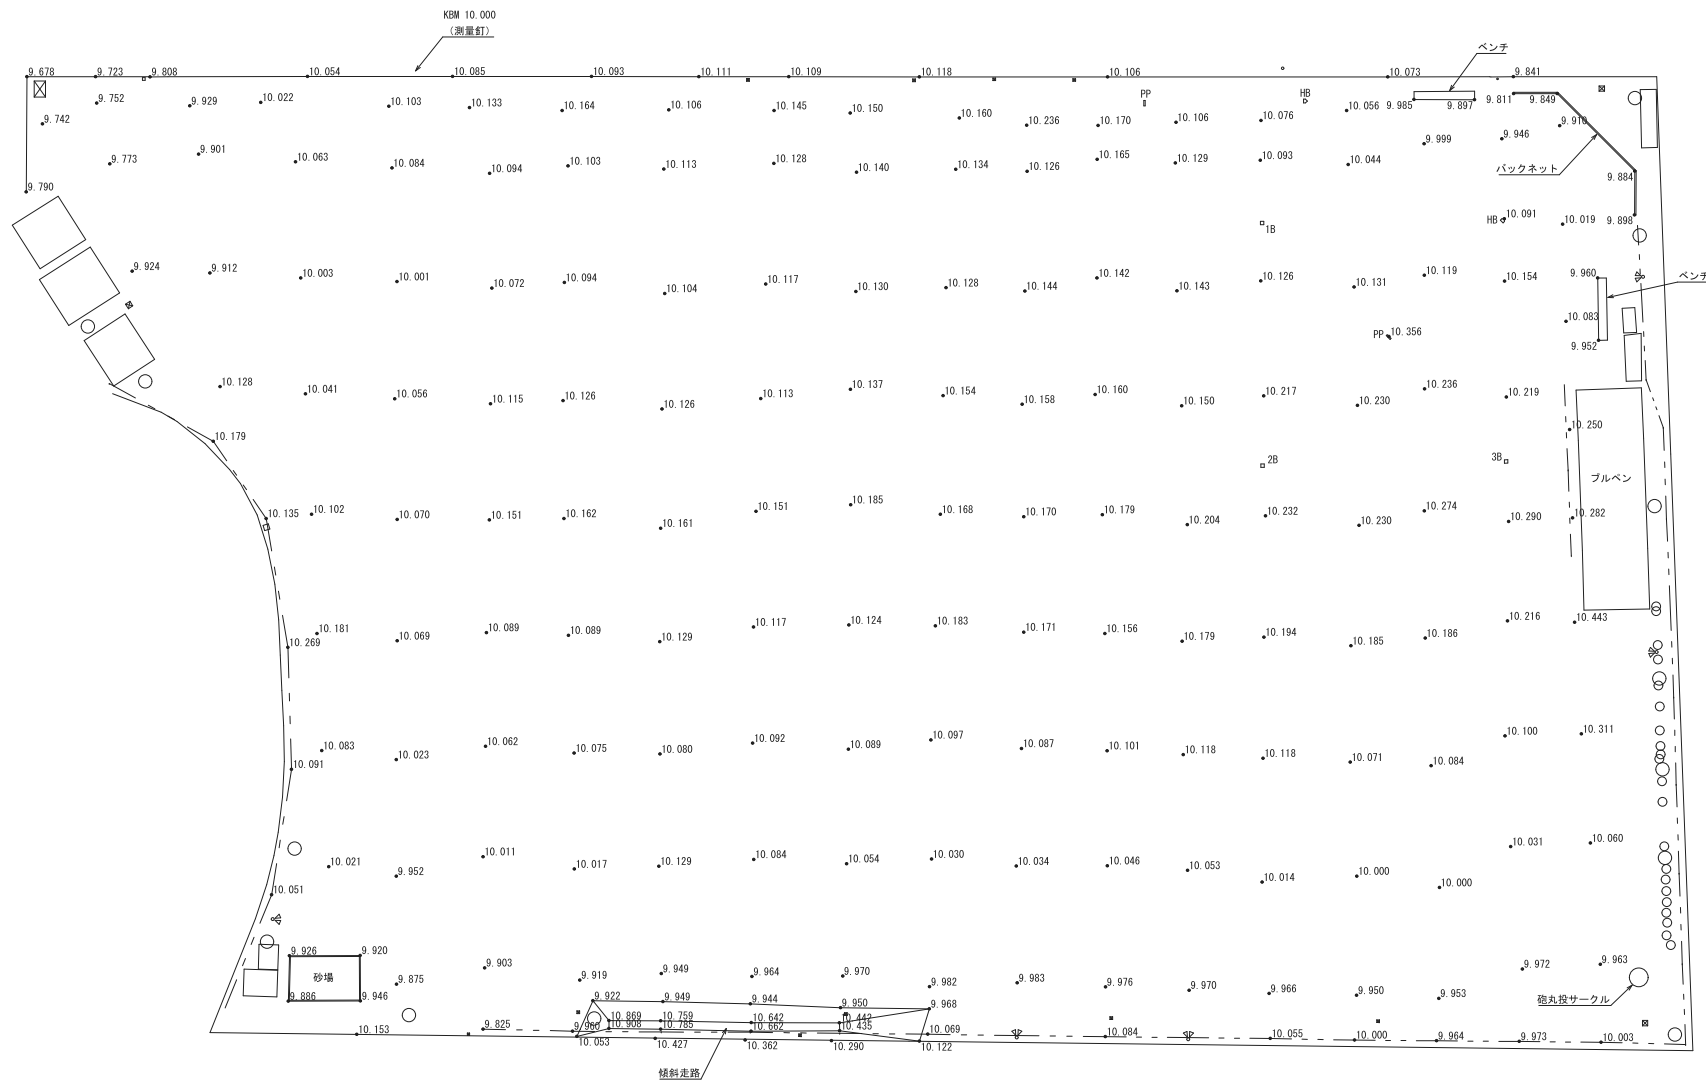

現況平面図 S=1:600