


線形地形図

S=1：5,000

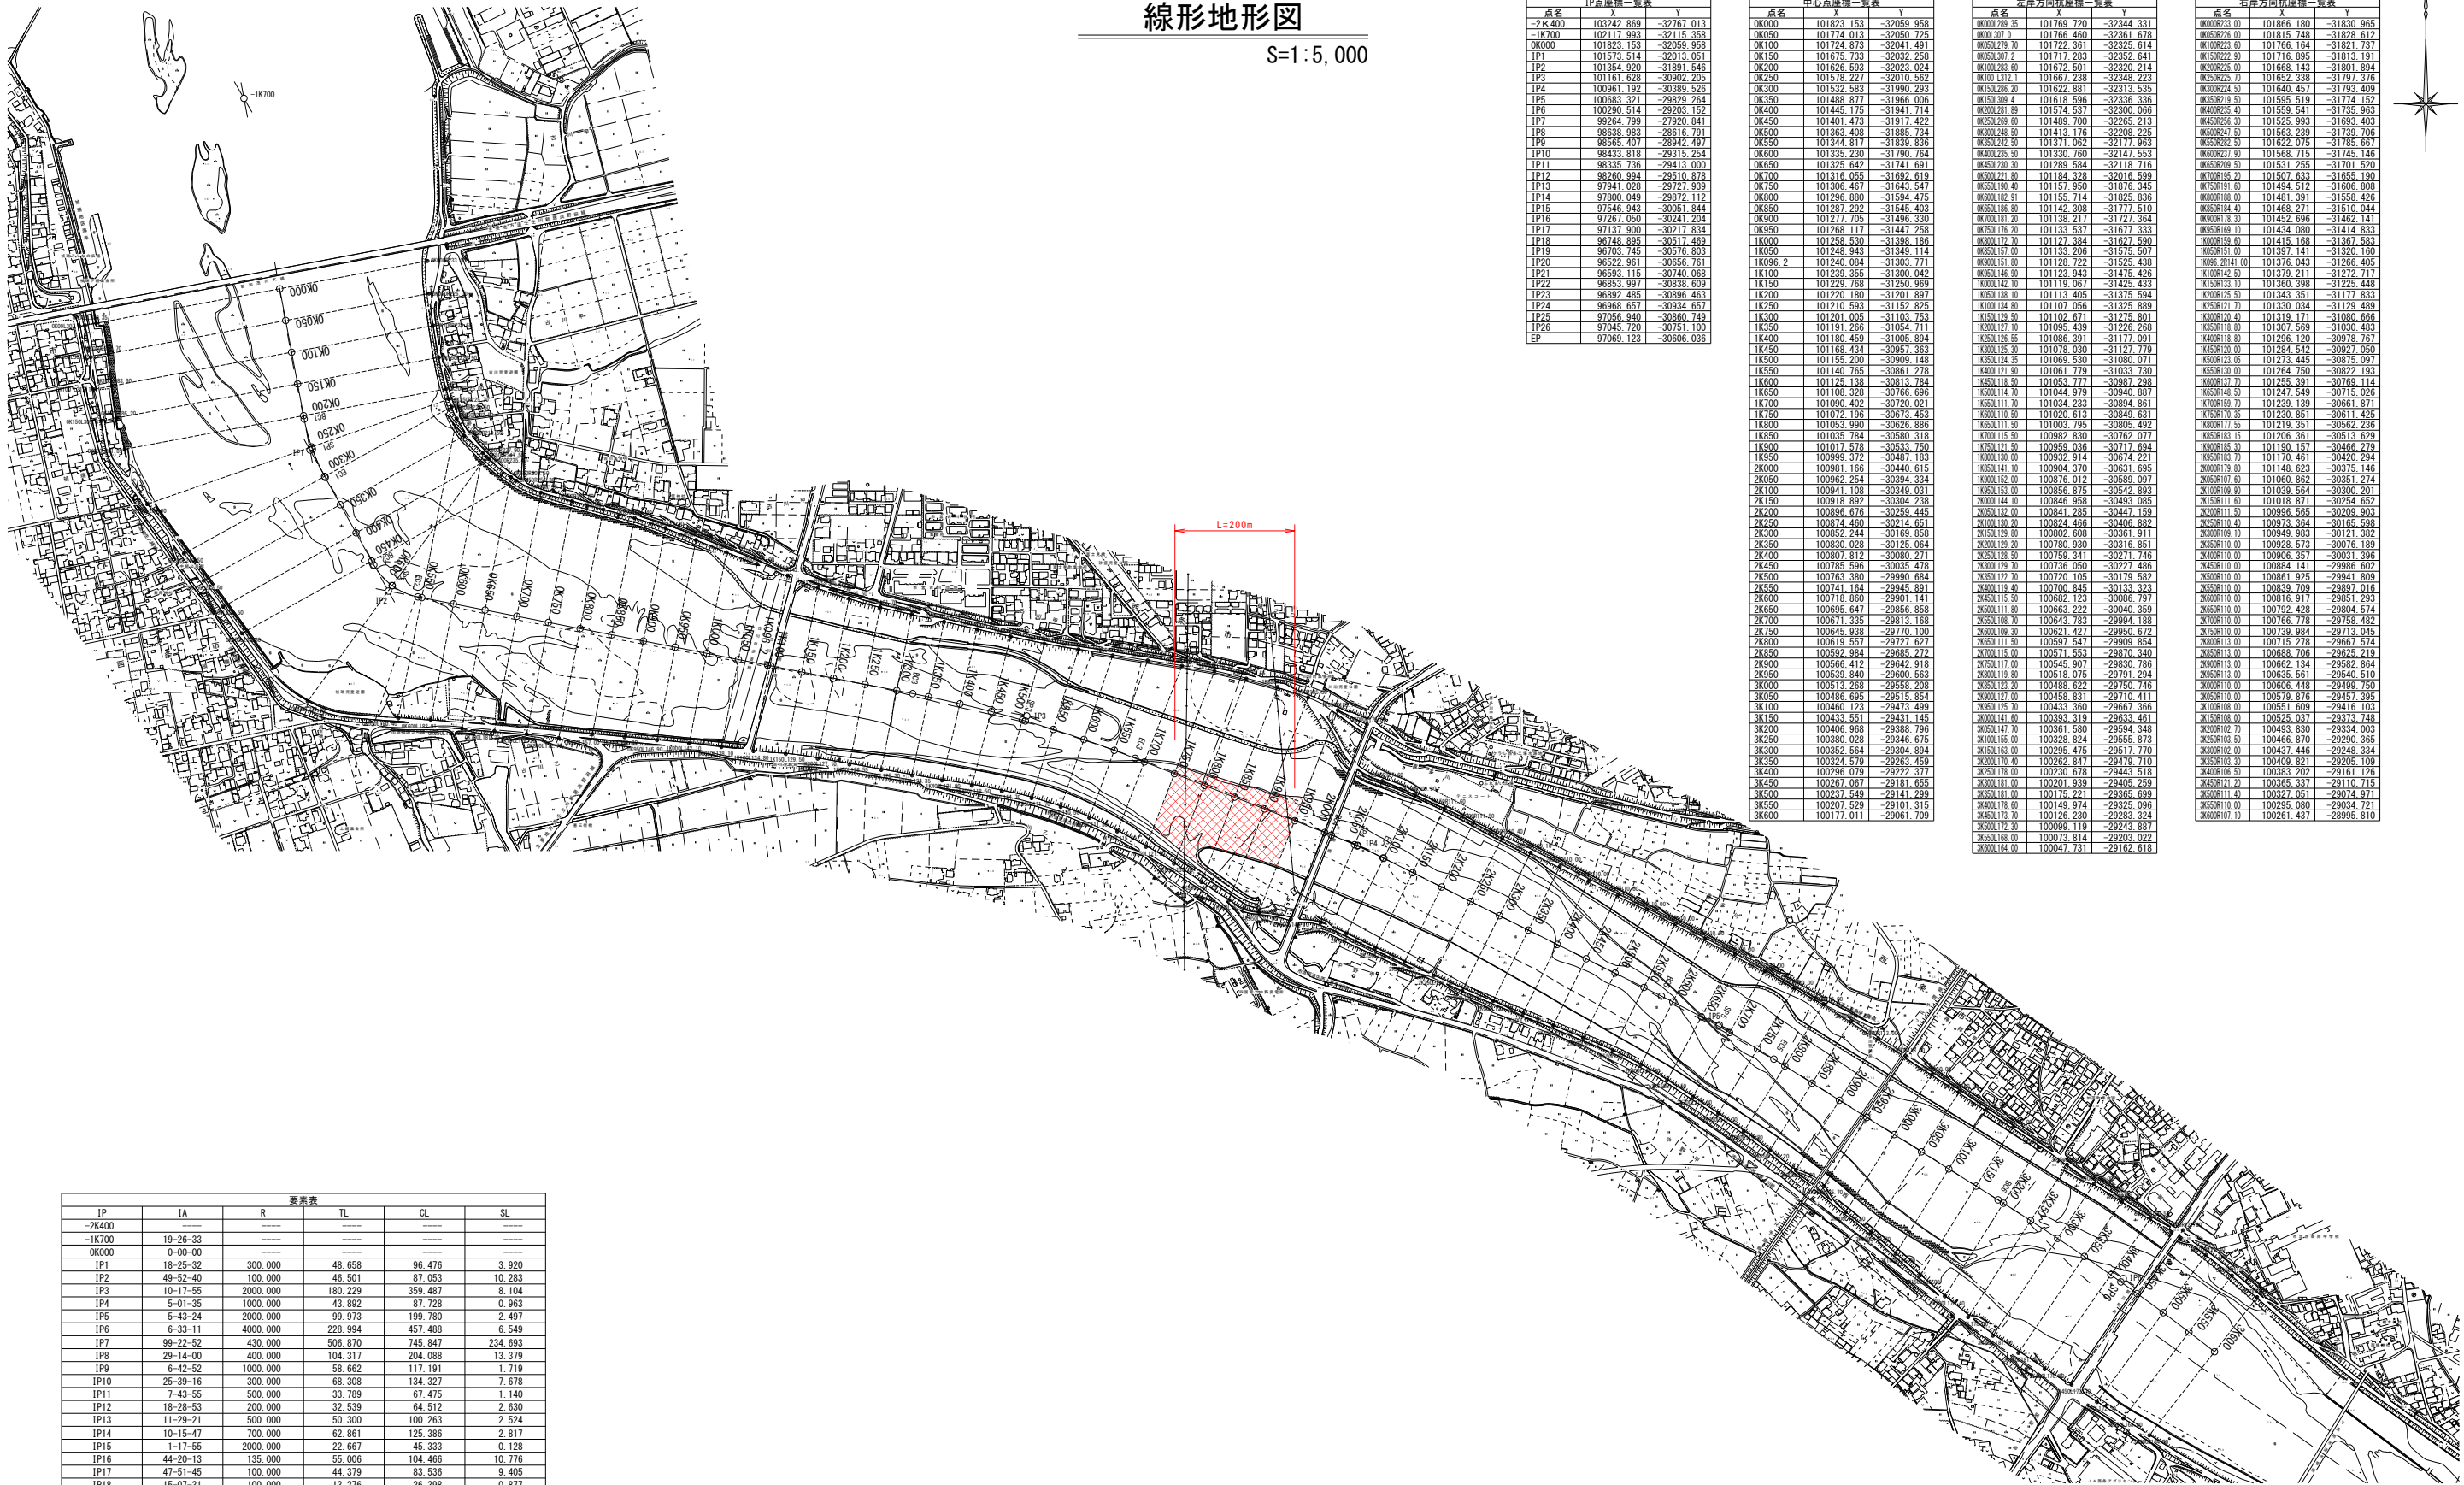


要素表					
IP	IA	R	TL	CL	SL
-2K400	-----	-----	-----	-----	-----
-1K700	19-26-33	-----	-----	-----	-----
0K000	0-00-00	-----	-----	-----	-----
IP1	18-25-32	300.000	48.658	96.476	3.920
IP2	49-52-40	100.000	46.501	87.053	10.283
IP3	10-17-55	2000.000	180.229	359.487	8.104
IP4	9-01-35	1000.000	43.892	87.728	0.963
IP5	5-43-24	2000.000	99.973	199.780	2.497
IP6	6-33-11	4000.000	228.994	457.488	6.549
IP7	99-22-52	430.000	506.870	745.847	234.693
IP8	29-14-00	400.000	104.317	204.088	13.379
IP9	6-42-52	1000.000	58.662	117.191	1.719
IP10	25-39-16	300.000	68.308	134.327	7.678
IP11	7-43-55	500.000	33.789	67.475	1.140
IP12	18-28-53	200.000	32.539	64.512	2.630
IP13	11-29-21	500.000	50.300	100.263	2.524
IP14	10-15-47	700.000	62.861	125.386	2.817
IP15	1-17-55	2000.000	22.667	45.333	0.128
IP16	44-20-13	135.000	55.006	104.466	10.776
IP17	47-51-45	100.000	44.379	83.536	9.405
IP18	15-07-31	100.000	13.276	26.398	0.877
IP19	28-52-18	150.000	38.614	75.586	4.890
IP20	106-14-32	35.000	46.651	64.900	23.321
IP21	29-12-22	50.000	13.027	25.467	1.669
IP22	35-40-23	50.000	16.088	31.131	2.525
IP23	29-44-09	100.000	26.548	51.899	3.464
IP24	66-33-54	50.000	32.822	58.089	9.810
IP25	55-54-27	100.000	53.067	97.577	13.208
IP26	15-00-25	300.000	39.514	78.577	2.591



IP点座標一覧表		
点名	X	Y
-2K400	103242.869	-32767.013
-1K700	102117.993	-32115.358
0K000	101823.153	-32059.958
IP1	101573.514	-32013.051
IP2	101254.920	-31891.546
IP3	101161.628	-30902.205
IP4	100961.192	-30389.526
IP11	98335.736	-29413.000
IP12	98260.994	-29510.878
IP13	97941.028	-29727.939
IP14	97800.049	-29672.112
IP15	97546.943	-30051.844
IP16	97267.050	-30241.204
IP17	97137.900	-30271.634
IP18	96748.895	-30517.469
IP19	96703.745	-30576.803
IP20	96522.961	-30656.761
IP21	96593.115	-30740.068
IP22	96653.891	-30835.609
IP23	96892.485	-30896.463
IP24	96968.657	-30934.657
IP25	97056.940	-30980.749
IP26	97045.720	-30761.100
EP	97069.123	-30606.036

中心点座標一覧表		
点名	X	Y
0K000	101823.153	-32059.958
0K050	101774.013	-32050.725
0K100	101724.873	-32041.491
0K150	101675.733	-32032.258
0K200	101626.593	-32023.024
0K250	101578.227	-32010.562
0K300	101532.583	-31990.293
0K350	101488.877	-31966.006
0K400	101445.175	-31941.114
0K450	101401.473	-31917.422
0K500	101363.408	-31885.734
0K550	101344.817	-31839.836
0K600	101335.230	-31790.164
0K650	101325.642	-31741.691
0K700	101316.055	-31692.619
0K750	101306.467	-31643.547
0K800	101296.880	-31594.475
0K850	101287.292	-31545.403
0K900	101277.705	-31496.330
0K950	101268.117	-31447.258
1K000	101258.530	-31398.186
1K050	101248.943	-31349.114
1K096.2	101240.084	-31303.771
1K100	101239.955	-31300.042
1K150	101229.768	-31250.469
1K200	101220.180	-31201.897
1K250	101210.593	-31152.825
1K300	101201.005	-31103.753
1K350	101191.246	-31054.711
1K400	101180.459	-31005.894
1K450	101168.434	-30957.363
1K500	101155.200	-30909.148
1K550	101140.765	-30861.278
1K600	101125.138	-30813.784
1K650	101108.328	-30766.696
1K700	101090.402	-30720.021
1K750	101072.196	-30673.453
1K800	101053.990	-30626.886
1K850	101035.784	-30580.318
1K900	101017.578	-30533.750
1K950	100999.372	-30487.183
2K000	100981.166	-30440.615
2K050	100962.254	-30394.334
2K100	100944.108	-30348.051
2K150	100918.892	-30304.238
2K200	100896.676	-30259.445
2K250	100874.460	-30214.651
2K300	100852.244	-30169.858
2K350	100830.028	-30125.064
2K400	100807.812	-30080.271
2K450	100785.596	-30035.478
2K500	100763.380	-29990.684
2K550	100741.164	-29945.891
2K600	100718.948	-29901.141
2K650	100695.647	-29856.858



左岸方向机座標一覧表		
点名	X	Y
0K000.25.05	101769.720	-32244.331
0K000.307.0	101766.460	-32261.678
0K000.278.10	101722.361	-32325.614
0K000.307.2	101717.283	-32352.641
0K000.282.60	101672.591	-32320.214
0K000.137.1	101667.238	-32348.223
0K150.286.20	101622.881	-32313.535
0K150.289.4	101616.596	-32336.336
0K200.227.80	101575.157	-32300.066
0K250.269.60	101489.700	-32265.213
0K300.248.50	101413.176	-32208.225
0K350.242.50	101371.062	-32177.963
0K400.225.50	101339.780	-32147.553
0K450.230.30	101289.584	-32118.716
0K500.221.80	101184.328	-32016.599
0K550.196.40	101157.950	-31876.345
0K600.182.91	101155.714	-31825.836
0K650.186.80	101142.308	-31777.510
0K700.181.20	101138.217	-31727.364
0K750.176.20	101133.537	-31677.333
0K800.172.70	101127.384	-31627.590
0K850.157.00	101133.206	-31575.507
0K900.151.80	101128.722	-31525.438
0K950.146.80	101123.843	-31475.428
1K000.142.10	101118.067	-31425.433
1K050.138.10	101113.405	-31375.594
1K100.134.80	101107.056	-31325.889
1K150.128.50	101102.671	-31275.801
1K200.121.70	101097.489	-31226.288
1K250.126.55	101086.391	-31177.091
1K300.125.30	101078.030	-31127.779
1K350.124.35	101072.445	-31080.071
1K400.121.80	101061.779	-31033.730
1K450.118.50	101053.777	-30987.298
1K500.114.70	101044.979	-30940.887
1K550.111.70	101034.233	-30894.861
1K600.110.50	101020.613	-30849.631
1K650.111.50	101003.795	-30805.492
1K700.115.50	100982.830	-30762.077
1K750.112.50	100959.036	-30717.694
1K800.110.00	100932.914	-30674.221
1K850.141.10	100904.370	-30631.695
1K900.152.00	100876.012	-30589.097
1K950.153.00	100858.675	-30546.893
2K000.144.10	100846.958	-30499.085
2K050.132.00	100841.285	-30447.159
2K100.130.20	100824.466	-30406.882
2K150.128.50	100802.608	-30361.911
2K200.129.20	100780.930	-30316.851
2K250.128.50	100759.341	-30271.746
2K300.129.70	100736.050	-30227.486
2K350.127.10	100723.055	-30179.582
2K400.119.40	100700.845	-30133.323
2K450.115.50	100682.123	-30086.797
2K500.111.80	100663.222	-30040.359
2K550.110.00	100644.781	-29994.188
2K600.109.30	100621.427	-29950.672
2K650.111.50	100597.547	-29909.854
2K700.115.00	100571.553	-29870.340
2K750.113.00	100545.917	-29830.286
2K800.119.80	100518.075	-29791.284
2K850.123.20	100488.622	-29750.746
2K900.127.00	100458.831	-29710.411
2K950.126.50	100433.980	-29667.386
3K000.147.60	100393.319	-29633.461
3K050.147.70	100361.580	-29594.348
3K100.155.00	100328.824	-29555.813
3K150.162.00	100297.446	-29517.770
3K200.170.40	100262.847	-29479.710
3K250.178.00	100230.678	-29443.518
3K300.181.00	100201.939	-29405.259
3K350.181.00	100173.549	-29367.011
3K400.178.60	100149.974	-29325.096
3K450.173.70	100126.230	-29283.324
3K500.172.30	100099.119	-29243.887
3K550.168.00	100073.814	-29203.022
3K600.164.00	100047.731	-29162.618

右岸方向机座標一覧表		
点名	X	Y
0K000.283.00	101866.180	-31830.965
0K050.276.00	101815.748	-31828.612
0K100.278.10	101766.164	-31821.737
0K150.283.50	101716.895	-31813.191
0K200.282.60	101668.143	-31801.894
0K250.275.70	101652.338	-31797.376
0K300.274.50	101640.043	-31793.409
0K350.273.50	101595.519	-31774.152
0K400.272.40	101559.541	-31735.963
0K450.266.30	101525.993	-31693.403
0K500.267.50	101563.239	-31739.706
0K550.262.50	101522.075	-31785.667
0K600.271.80	101568.715	-31745.146
0K650.269.50	101531.255	-31701.520
0K700.265.20	101507.633	-31655.190
2K250.230.00	101039.564	-30163.200


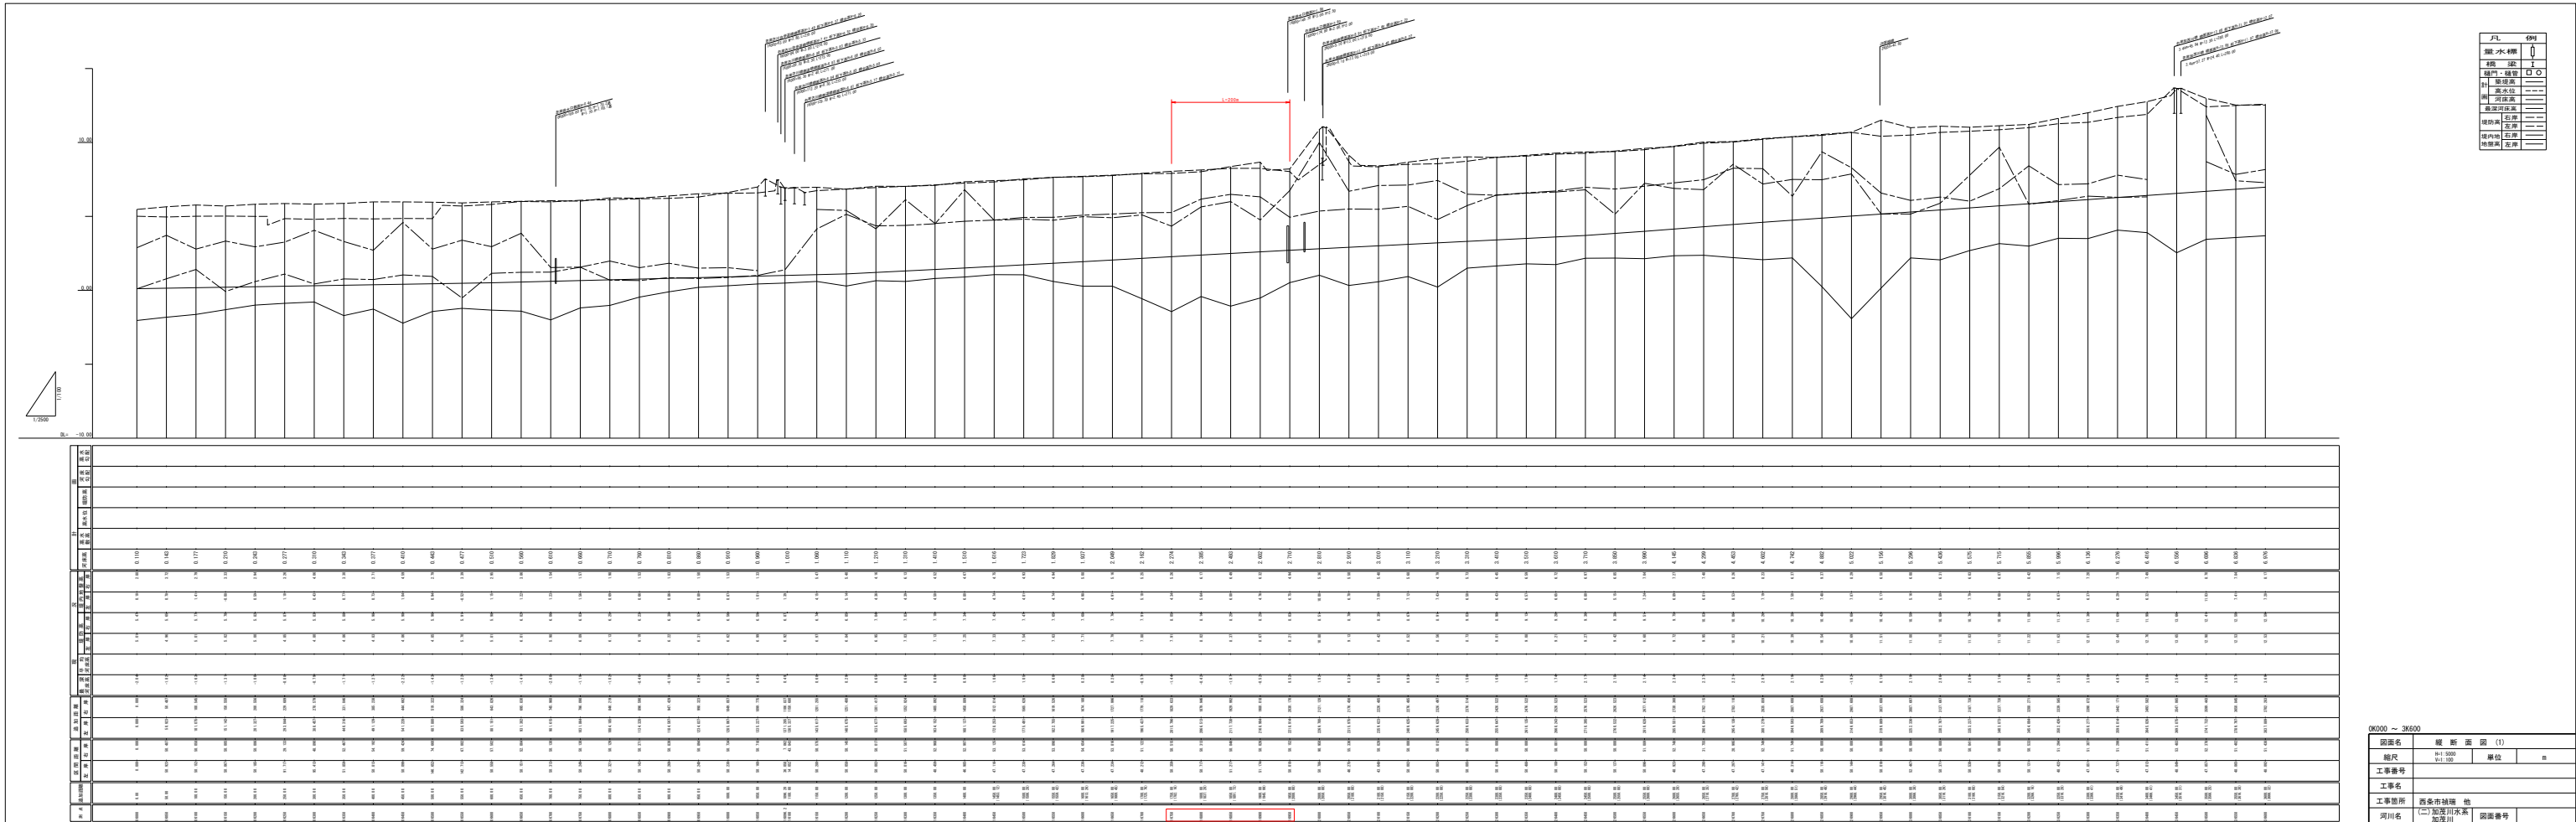


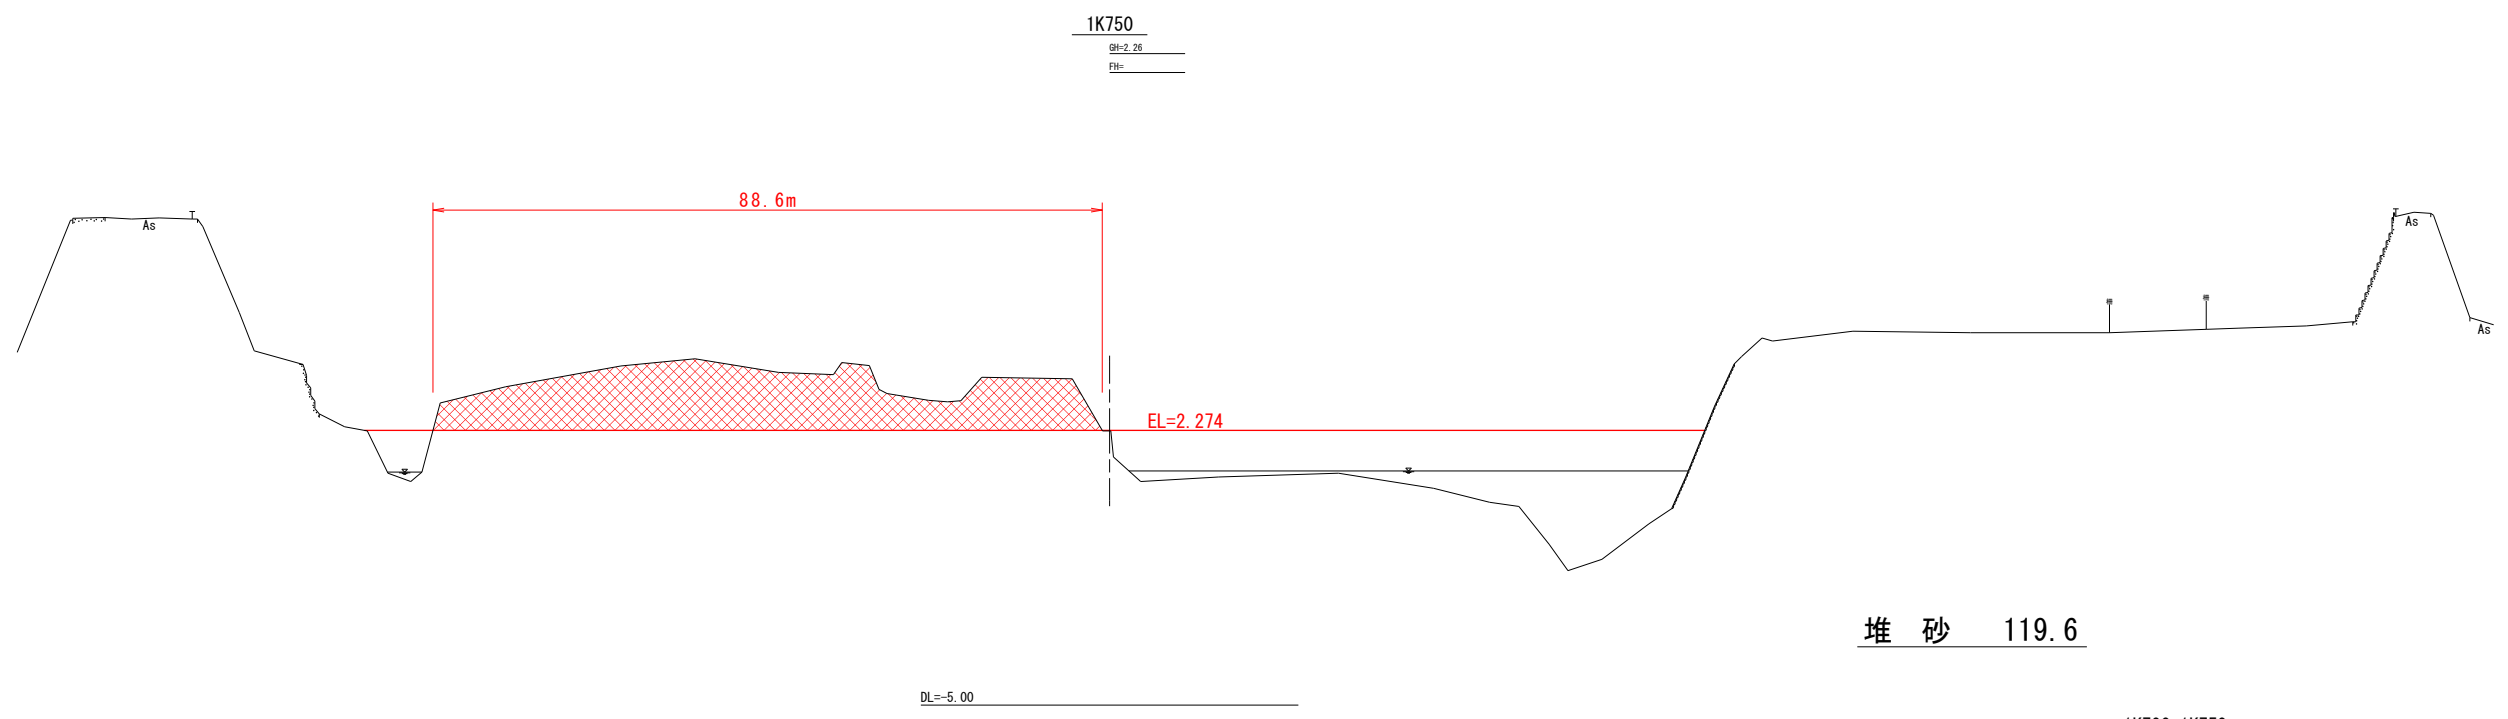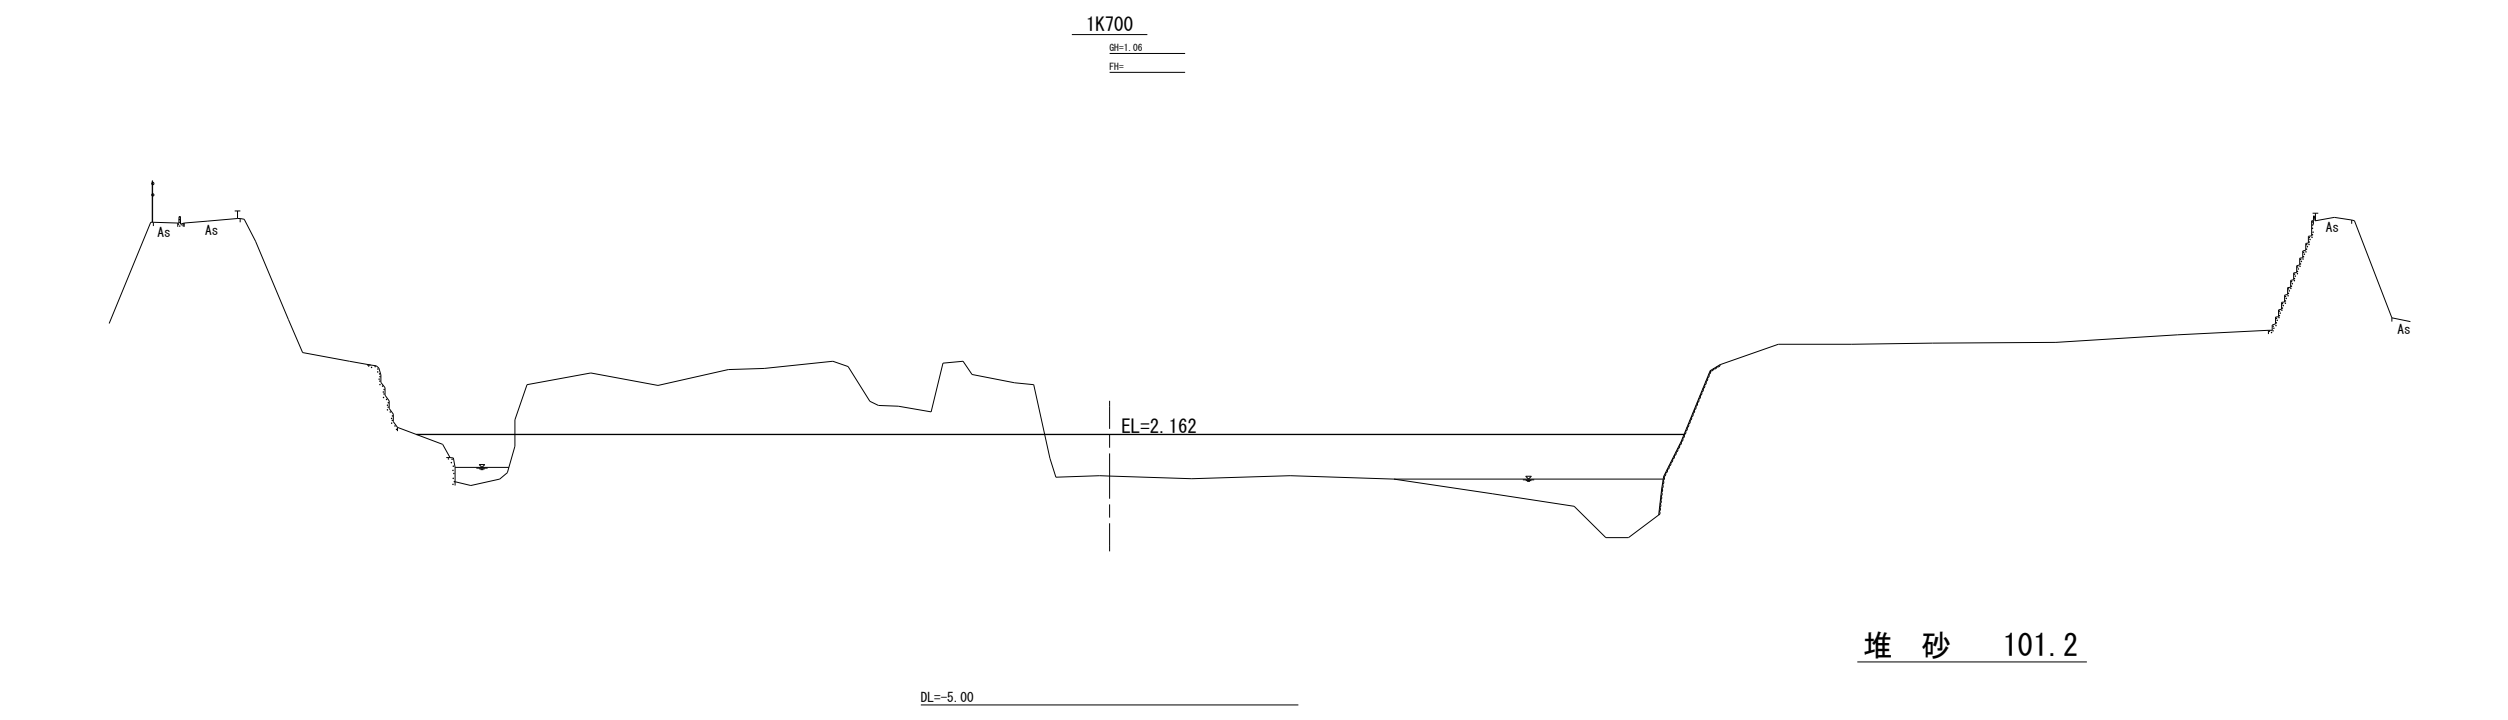

1K700, 1K750			
図面名	横断面図		
縮尺	v=1:100, H=1:500	単位	M
工事番号			
工事名			
工事箇所	西条市禎瑞 他		
河川名	(二)加茂川水系 加茂川	図面番号	

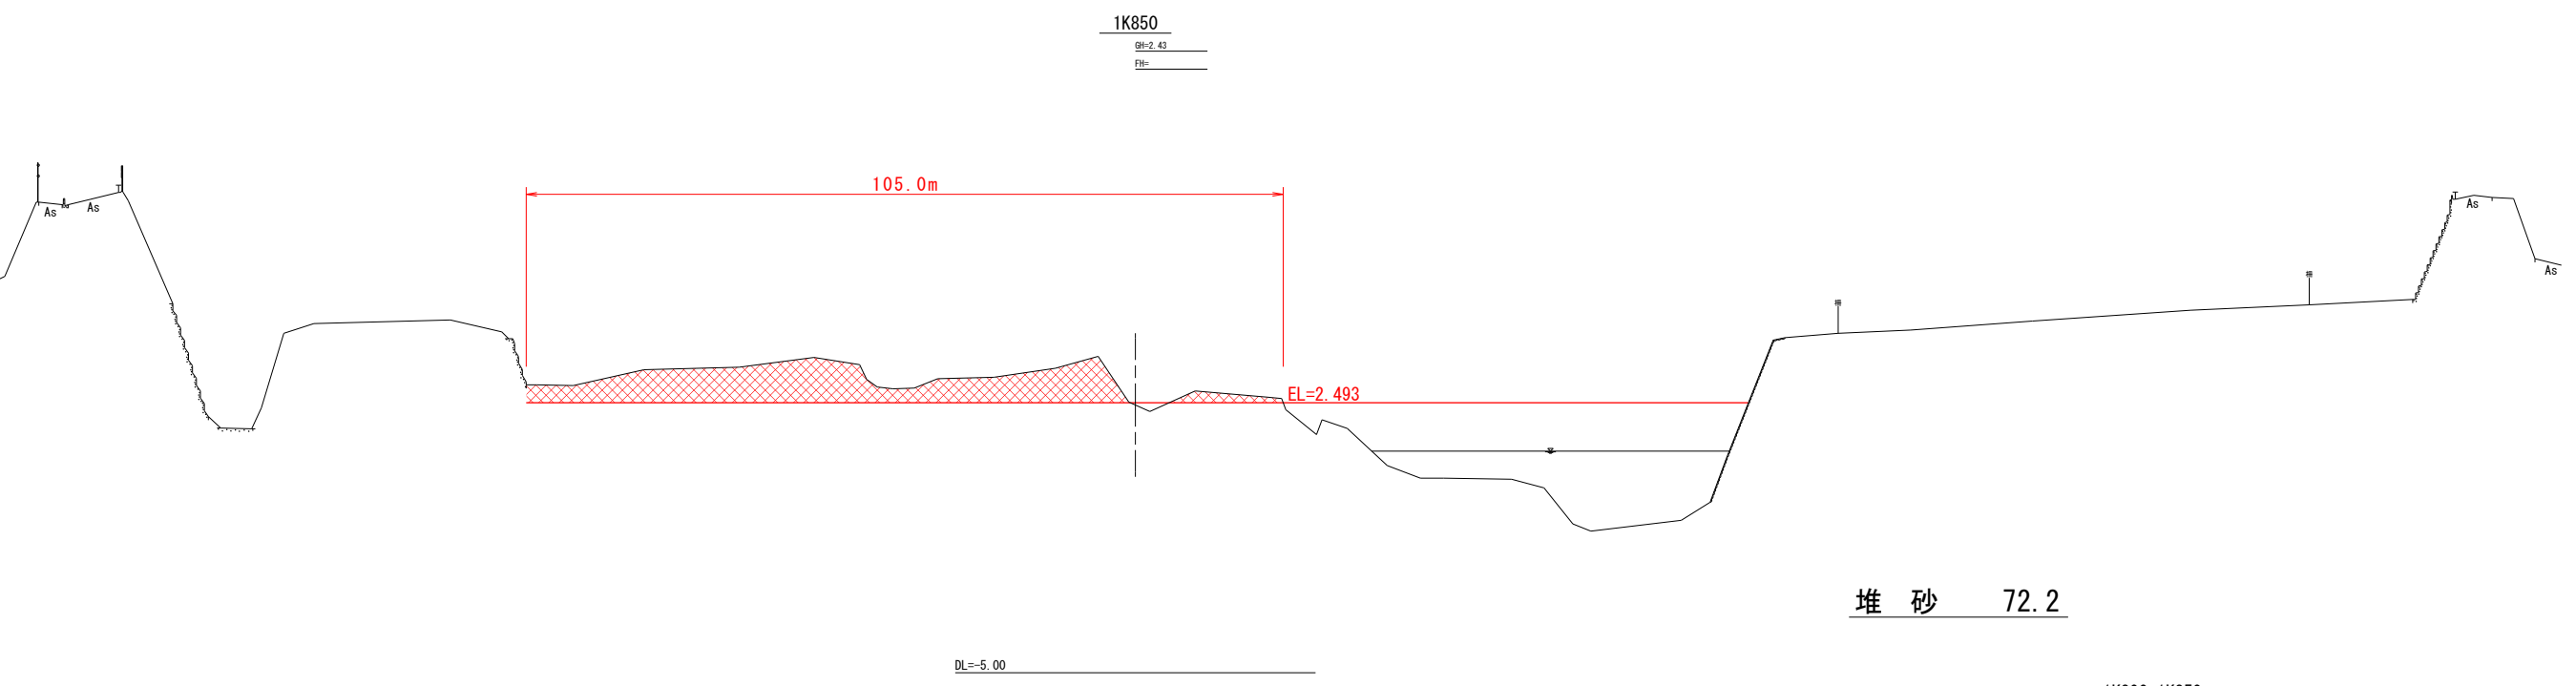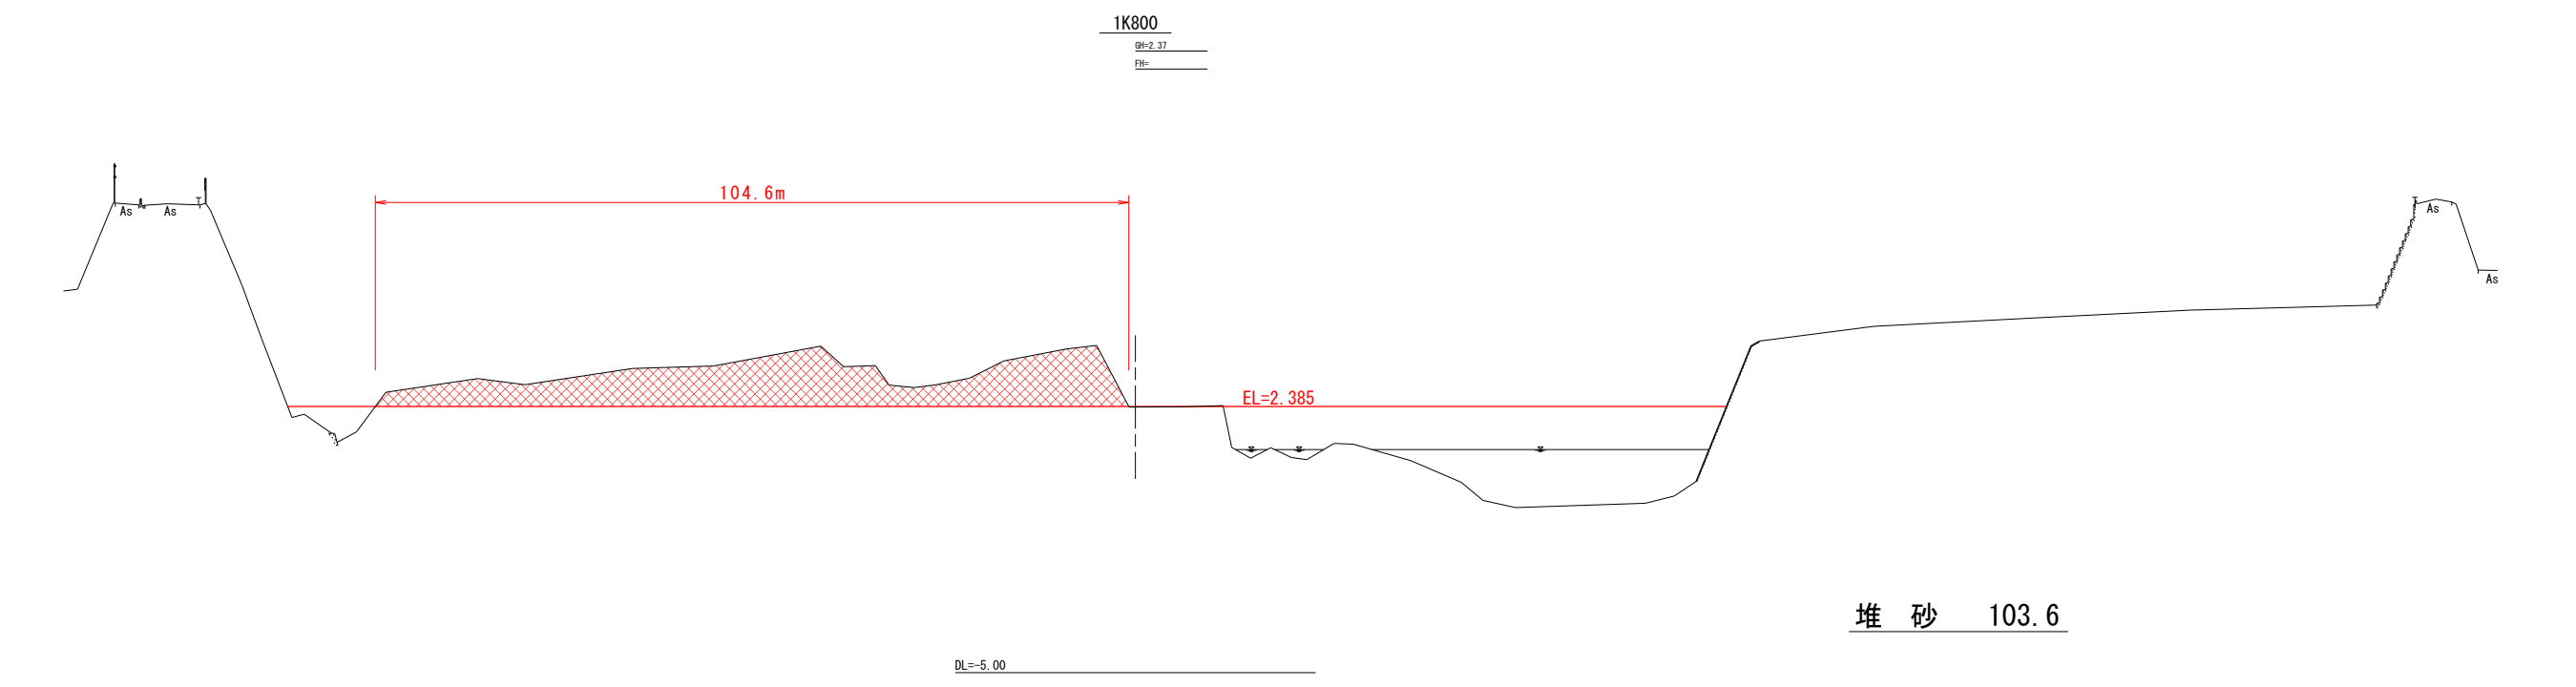

1K800, 1K850			
図面名	横断面		
縮尺	v=1:100, H=1:500	単位	M
工事番号			
工事名			
工事箇所	西条市禎瑞 他		
河川名	(二)加茂川水系 加茂川	図面番号	

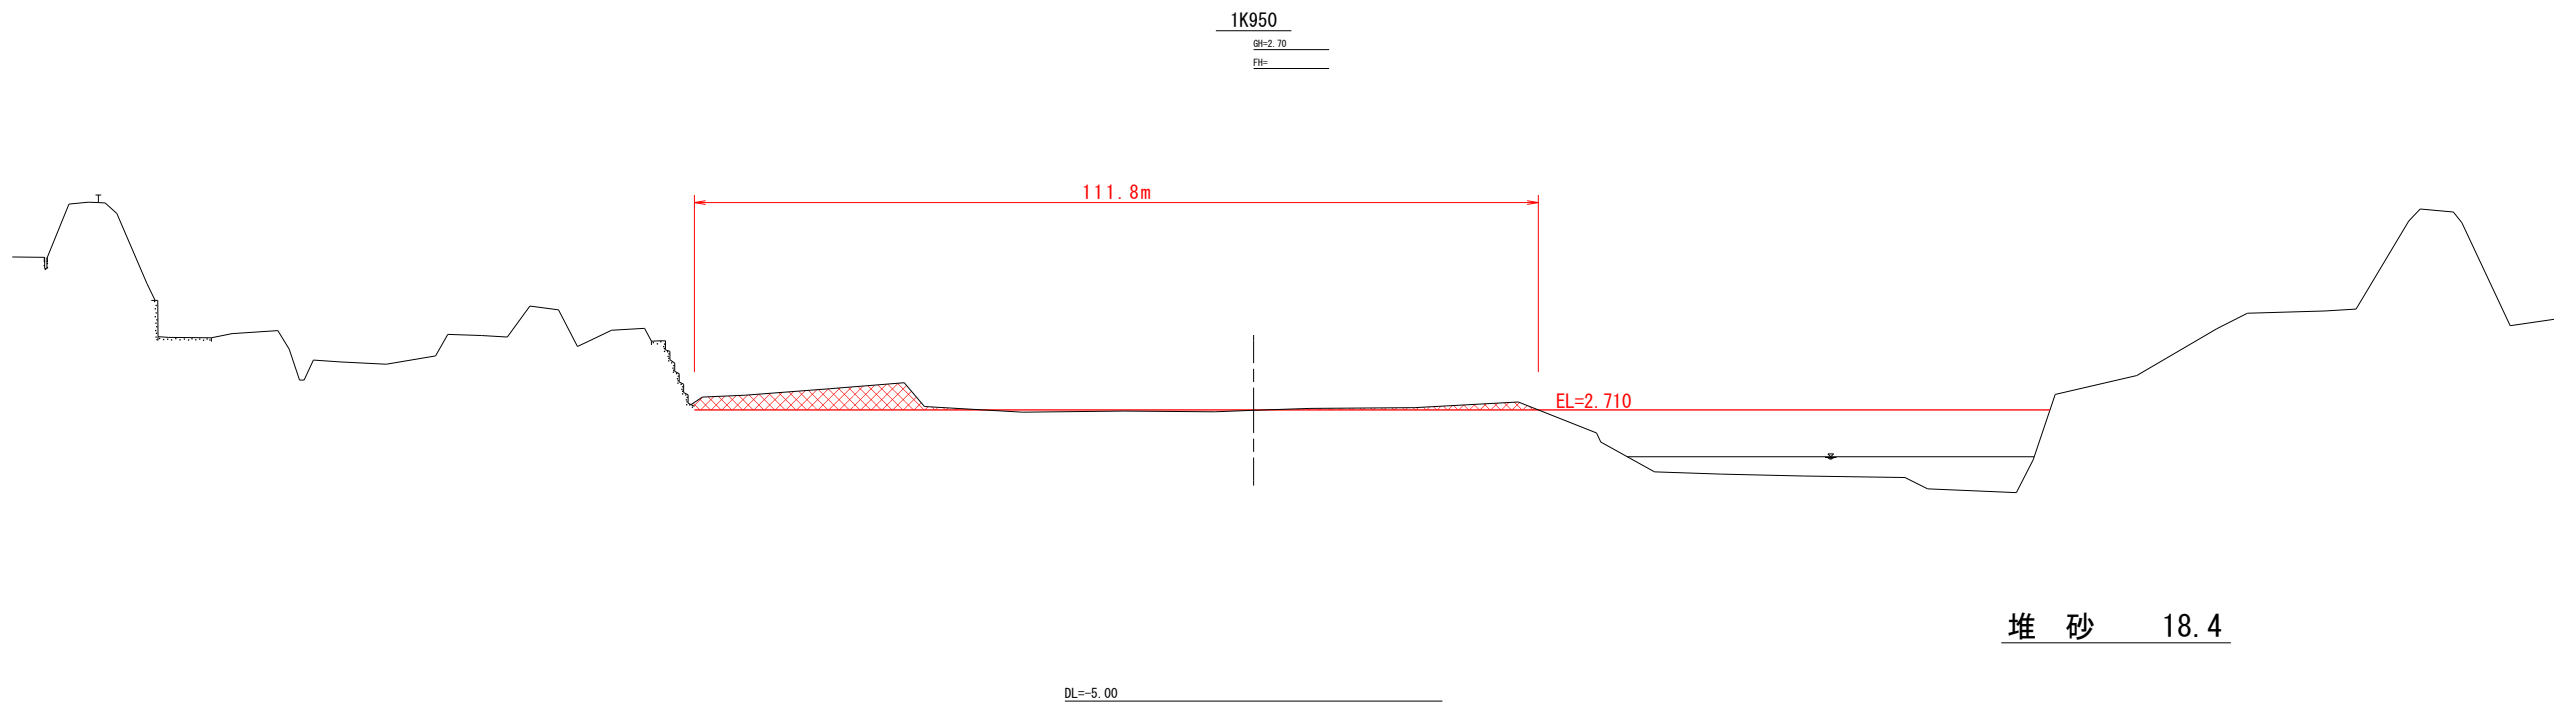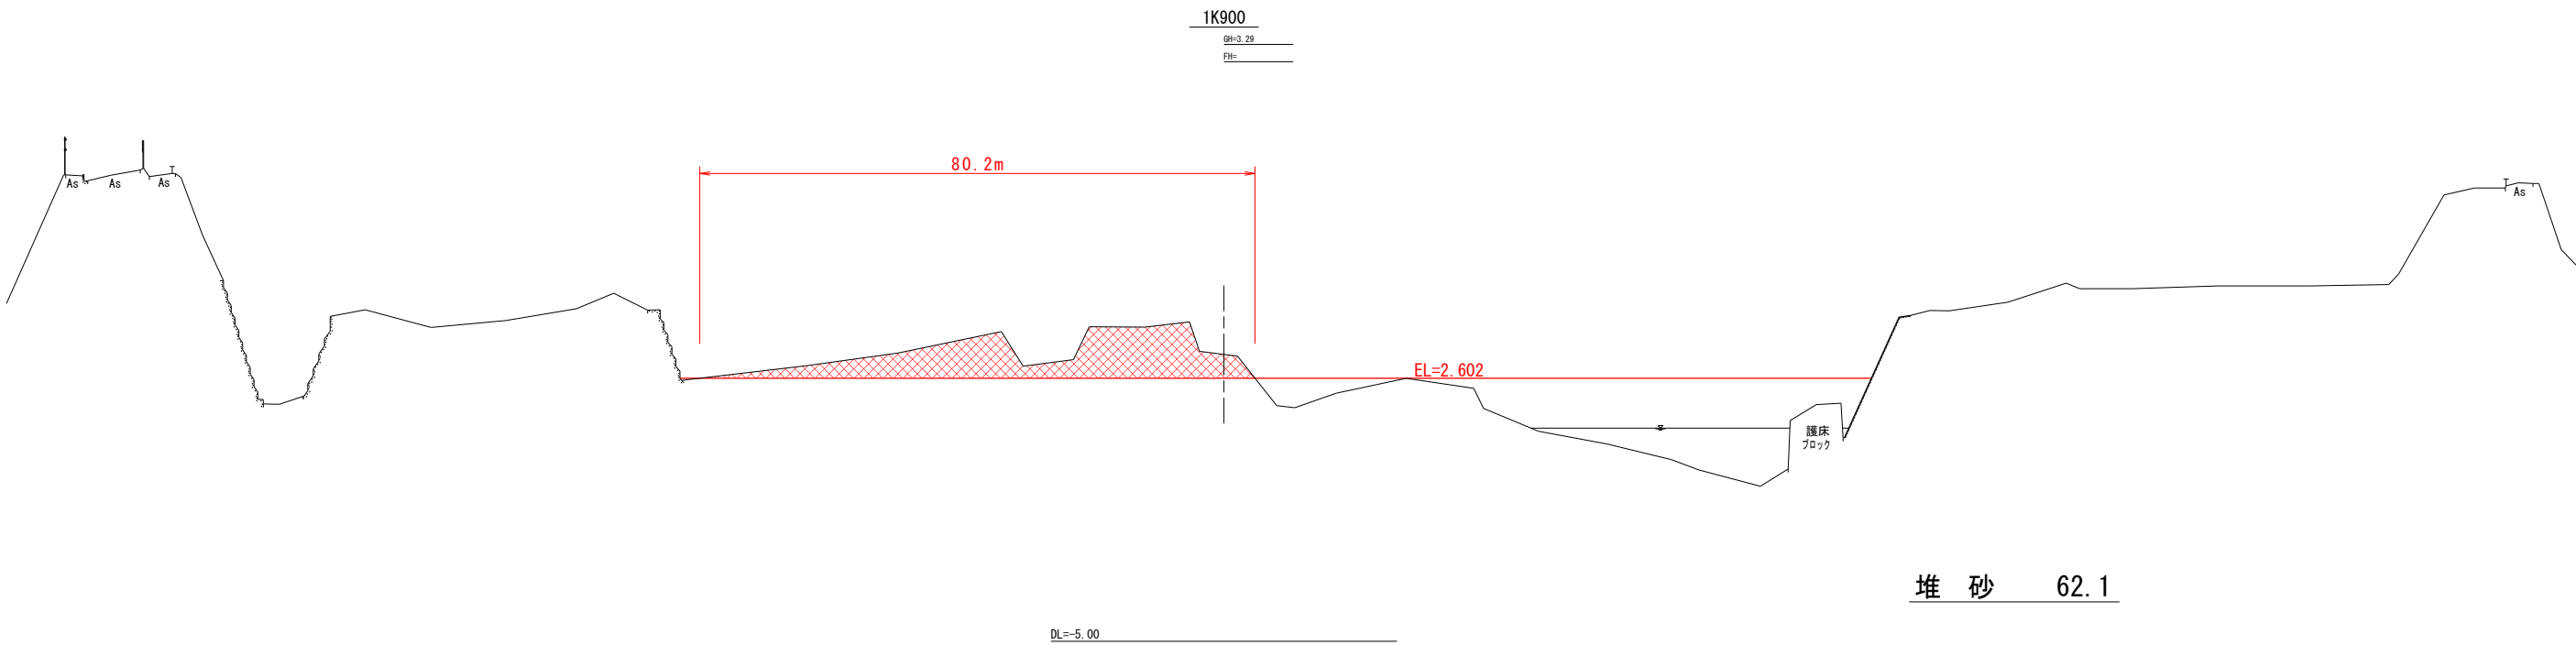

1K900, 1K950			
図面名	横断面図		
縮尺	v=1:100, H=1:500	単位	M
工事番号			
工事名			
工事箇所	西条市禎瑞 他		
河川名	(二)加茂川水系 加茂川	図面番号	